KWANG COOK  
& Associates  
architecture/planning

1341 N. Miller St.  
Suite 210  
Anaheim, CA  
92806  
714-993-0023  
Fax: 961-8324  
COOKandPAE.com



MANAGEMENT AREA TENANT IMPROVEMENT  
GONZALES COMMUNITY CENTER  
670 COLTON AVE., COLTON, CALIFORNIA

OWNER :

GONZALES COMMUNITY CENTER  
670 COLTON AVE., COLTON, CALIFORNIA

DATE: 5-10-2005

JOB.NO.

REVISIONS

**SHEET TITLE:**  
INTERIOR  
ELEVATIONS  
& DETAILS

SHEET NO.


A-9

SCALE: 1"=4'-0"

- |   |  |    |   |
|---|--|----|---|
| 1 | INSTALL (N) 4'-0"W X 3'-0"H WIREGLASS WINDOWS IN STEEL FRAMES    | 6  | EXISTING WORK DESK TO BE RELOCATED.   |
| 2 | PROVIDE 1 HR. (N) STUD WALLS                                     | 7  | EXISTING FILE CABINETS TO BE RELOCATED AS DIRECTED BY THE CITY.   |
| 3 | (N) 30"WIDE X 42" HIGH WORKING DESK -PLASTIC LAM. FINISH         | 8  | PROVIDE 36" WIDE X 42" HIGH X 1-3/4" THICK (N) S. C. WOOD ACCESS DOOR W/ HARDWARE IN RECEPTION AREA -PAINT. |
| 4 | EXISTING STORAGE CABINET TO BE RELOCATED AS DIRECTED BY THE CITY | 9  | (N) 4" RUBBER BASE  |
| 5 | PROVIDE (N) 6'-0"H X 4'-0"W X 18"D CABINET (N. I. C.)            | 10 | (E) WALL TO REMAIN  |

(N) RECEPTION AREA

SCALE: 1"=4'-0"

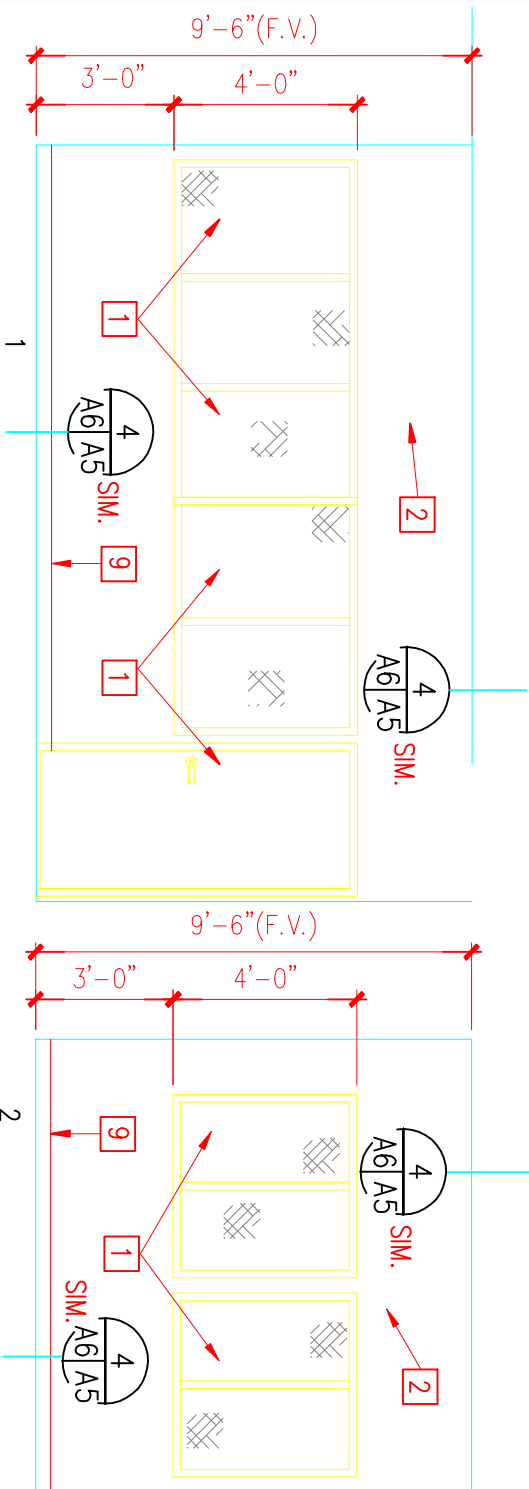


**(N) OFFICE**

F. V.: FIELD VERIFY

SCALE: 1"=4'-0"


**(N) OFFICE**

SCALE: 1"=4'-0"

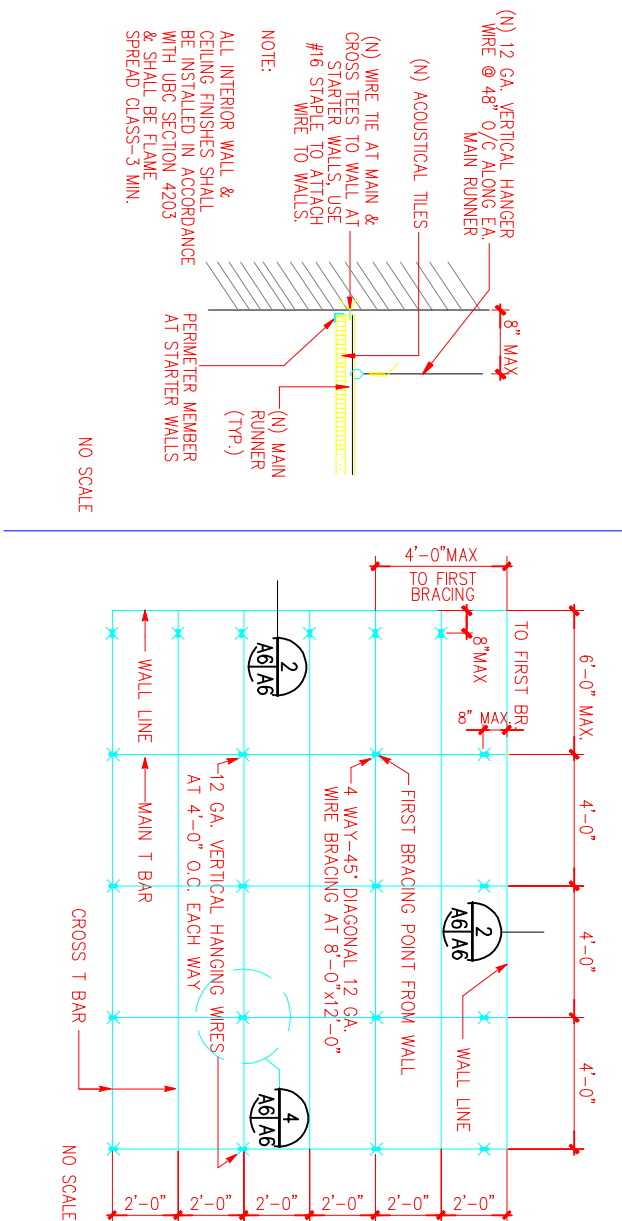


## (N) WORK AREA


**SCALE: 1"=4'-0"**

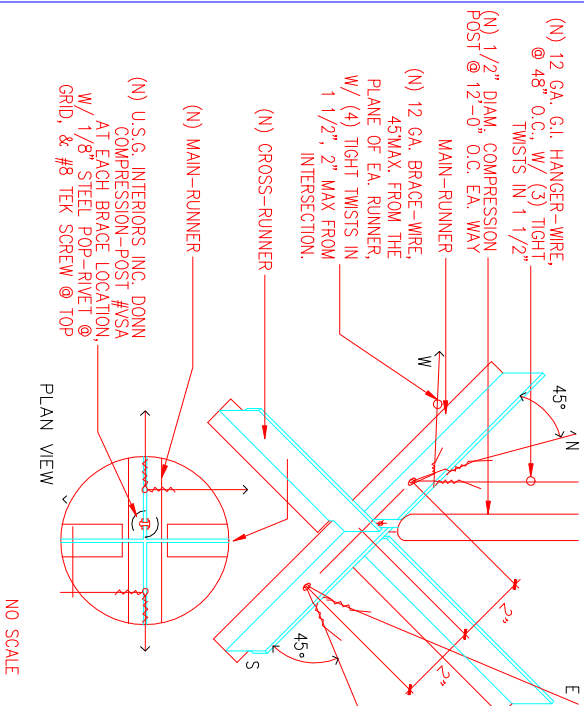

## TYPICAL CEILING BRACING

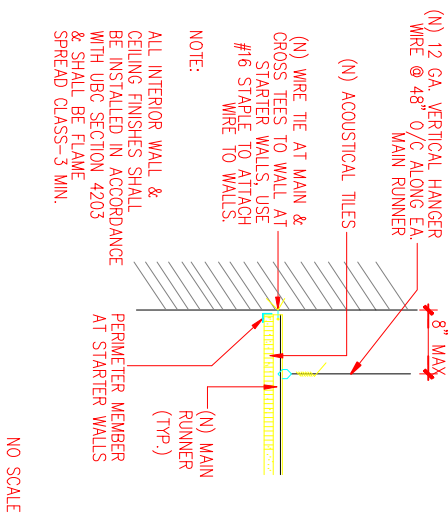

## DIAGRAMMATIC PLAN-ACOUSTIC CEILING

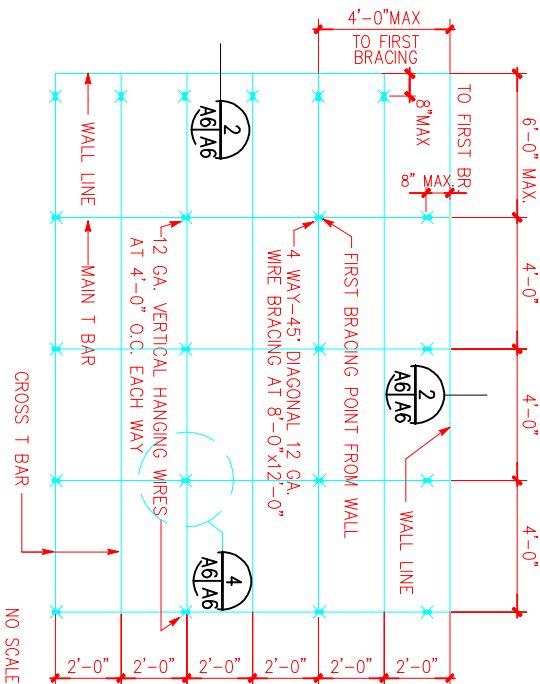

## BRACING AGAINST UP-LIFT

